


VILLAGE OF SODUS POINT BOARD REFERRAL

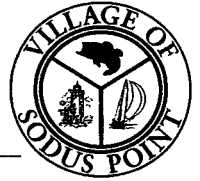

ZONING DISTRICT: _____ R _____

DATE: _____ 3/1/2023 _____

Please mark all applicable boards for review and approval of application:

____ ZONING BOARD PLANNING BOARD _____ COUNTY BOARD _____ STATE BOARD

Fee: **Variance** (\$40.00) _____ **Special Permit** (\$50.00) _____ **Subdivision** (\$50.00) _____ **Site Plan** (\$50.00)
(To be paid upon filing this application)

Location _____ 8578 Greig Street _____

(Give street number, name)

_____ Chantos Family _____

(Name of Applicant)

_____ Same _____

(Name of Property Owner)

(Telephone Number of Owner)

(Email Address of Owner)

(Telephone number of Applicant)

Tax Map ID: _____ 71119-19-546087 _____

(Owner fills out to best of ability)

Neighbor to the North:

_____ 8579 Greig St. _____

Neighbor to the West:

_____ 8576 Greig St. _____

Neighbor to the East:

_____ 8588 Greig St. _____

Neighbor to the South:

_____ 7426 Wolcott Street _____

Nature of work (check which is applicable):


New Building Addition _____ Alteration _____ Repair _____ Removal _____ Demolition _____ ESTIMATE: _____ TBD _____

Description of work to be done: _____ Change existing footprint from 610 square feet to 1,016 square feet staying within required setbacks of 5' from east and west property lines as well as 25' from water frontage and 35' where 25' is required from road frontage per plans. 30% lot coverage_

HARDSHIP OR REASON FOR REFERRAL:

190-49.

Sodus Bay (Lagoon)

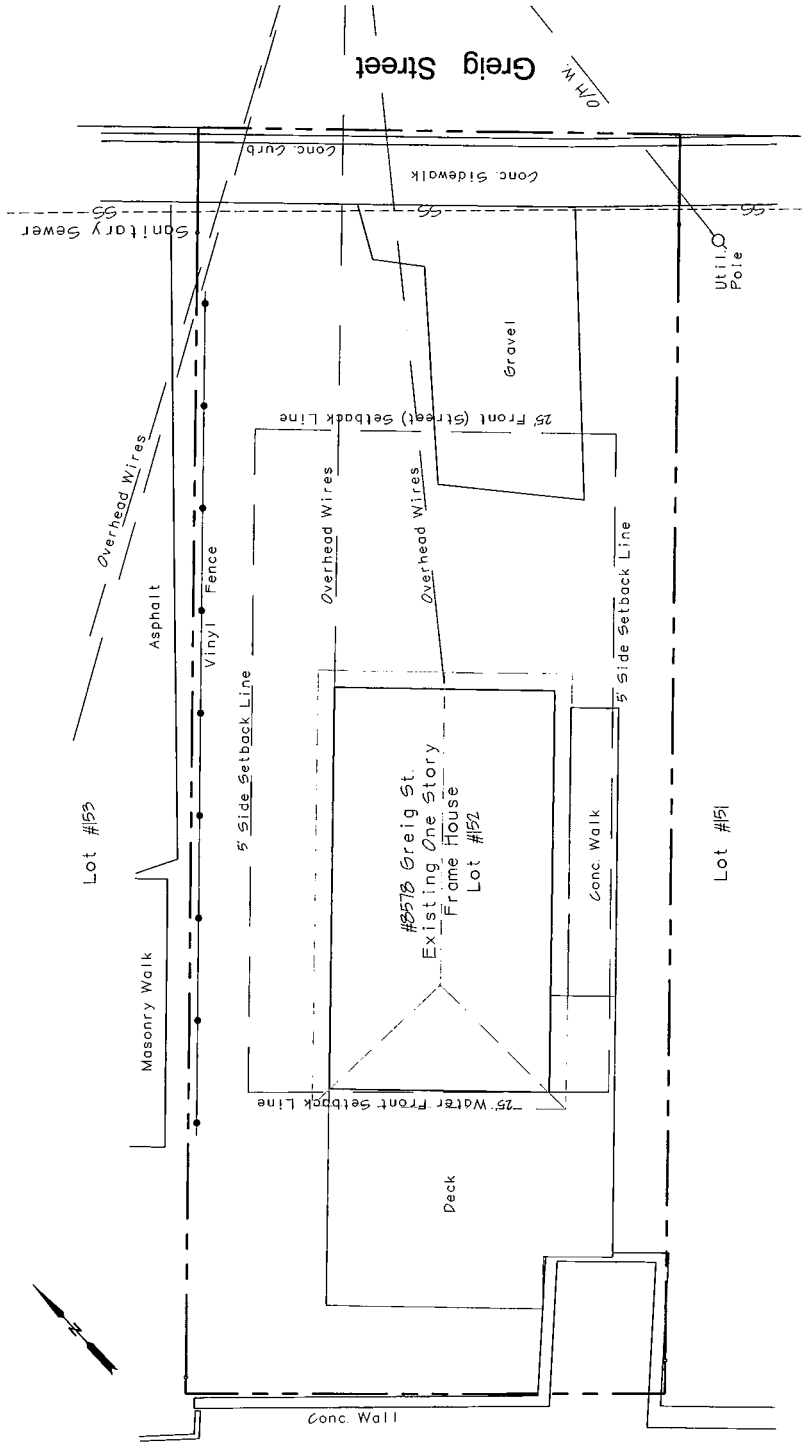

ELLIOTT ENGINEERING SOLUTIONS
 540 POKETTYS BUILDING
 FAIRPORT, NY 14450
 (585) 377-0600
 FAX: (585) 377-0601


DRAWN BY	JAD	CHECKED BY	RJE
SCALE	1" = 10'	DATE	March 2023
SHEET	1 OF 4	PROJECT #	4085
PROJECT	8578 Greig Street Sodus Point New York 14555 House Addition And Interior Modifications		

CLIENT
 Chantos Family
 8578 Greig Street
 Sodus Point
 New York 14555

DRAWING TITLE
 Existing Site Plan

DRAWING NUMBER
 ES-100

Sodus Bay (Lagoon)

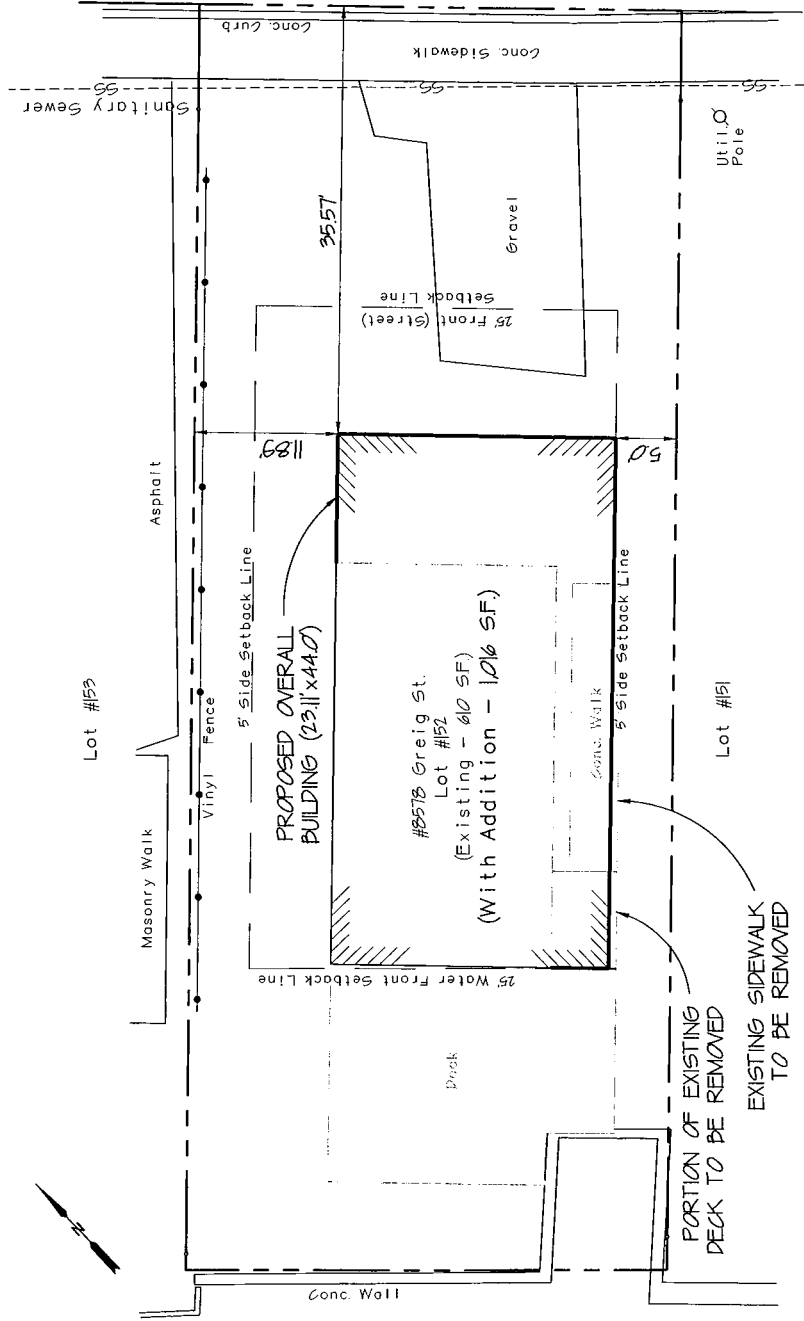

Greig Street



ELLIOTT ENGINEERING SOLUTIONS
 ROBERT J. ELLIOTT, P.E.
 1000 Lakeside Lane
 Sodus Point, NY 14450
 (585) 377-0600
 FAX: (585) 377-0601

DESIGNED BY	JAD	CHECKED BY	RJE
DATE	March 2023	DATE	March 2023
SCALE	1" = 10'	PROJECT #	4085
SHEET	2 OF 4		
PROJECT	8578 Greig Street Sodus Point New York 14555 House Addition And Interior Modifications		


8578 Greig Street
 Sodus Point
 New York 14555
 House Addition
 And
 Interior Modifications

CLIENT
 Chantos Family
 8578 Greig Street
 Sodus Point
 New York 14555

DRAWING TITLE
 Proposed Site Plan

DRAWING NUMBER
 P-100

New Main Entrance

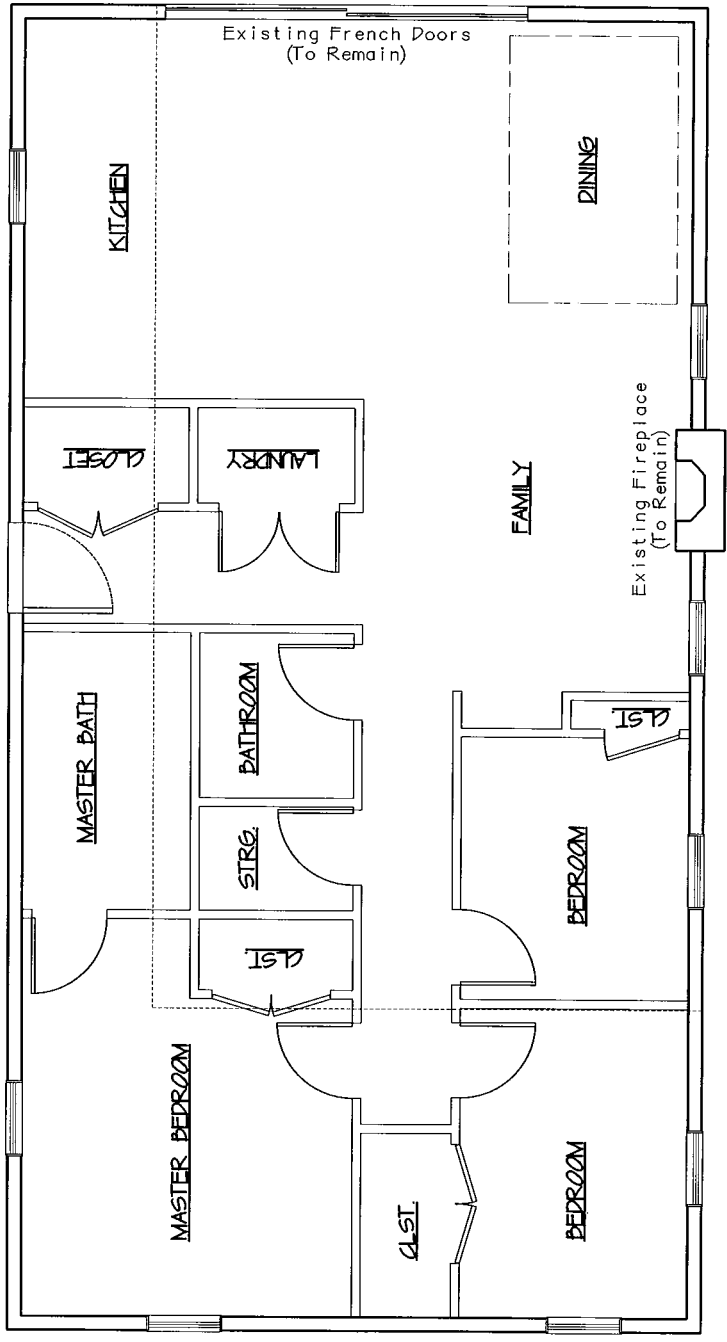

elliott. engineering solutions
 ELLOTT ENGINEERING SOLUTIONS
 ROBERT J. ELLIOTT, P.E.
 540 Parkettes Landing
 Fort Lauderdale, FL 33309
 (561) 377-0800
 FAX: (561) 377-0801


DESIGNED BY	DATE
JAD	RIE
SCALE	DATE
1/4"=1'-0"	March 2023
SHEET	PROJECT #
3 OF 4	4085


PROJECT
 8578 Greig Street
 Sodus Point
 New York 14555
 House Addition
 And
 Interior Modifications

CLIENT
 Chantos Family
 8578 Greig Street
 Sodus Point
 New York 14555


DRAWING TITLE
 Proposed Floor Plan

DRAWING NUMBER
 P-101

		ELLIOTT ENGINEERING SOLUTIONS ROBERT J. ELLIOTT, P.E. 300 Greig Street Sodus Point, NY 14550 (565) 377-0600 FAX: (565) 377-0801	
DRAWN BY JAD	CHECKED BY RJE	DATE March 2023	PROJECT # 4085
SCALE 1/4"=1'-0"	SHEET 4 OF 4	PROJECT 8578 Greig Street Sodus Point New York 14555 House Addition And Interior Modifications	
CLIENT Chantos Family 8578 Greig Street Sodus Point New York 14555		DRAWING TITLE Proposed Building Elevation Views	
DRAWING NUMBER P-102			

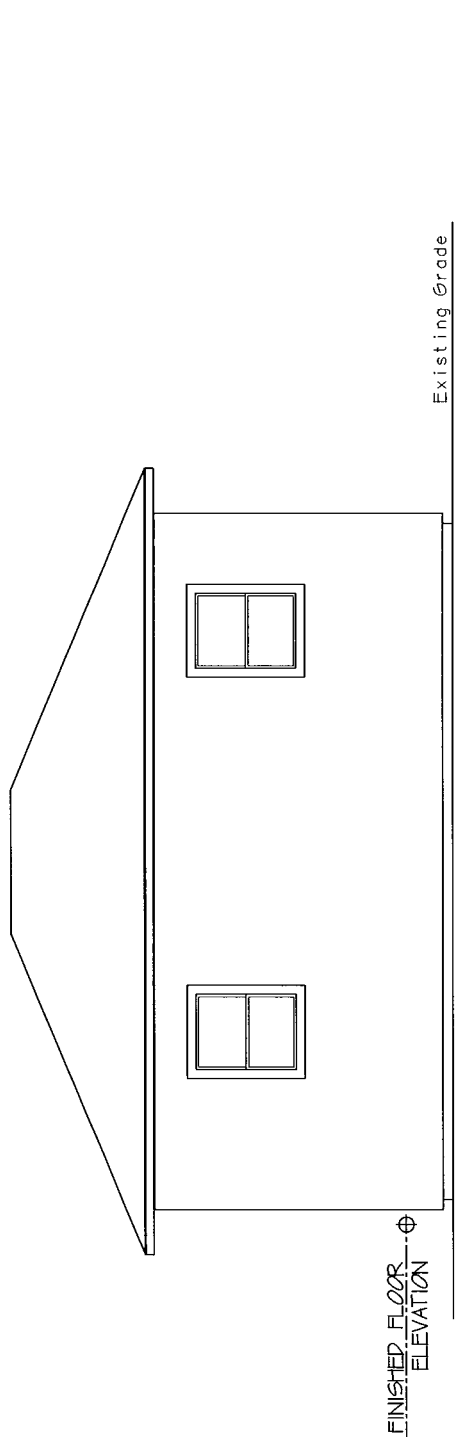

PROPOSED NORTH ELEVATION

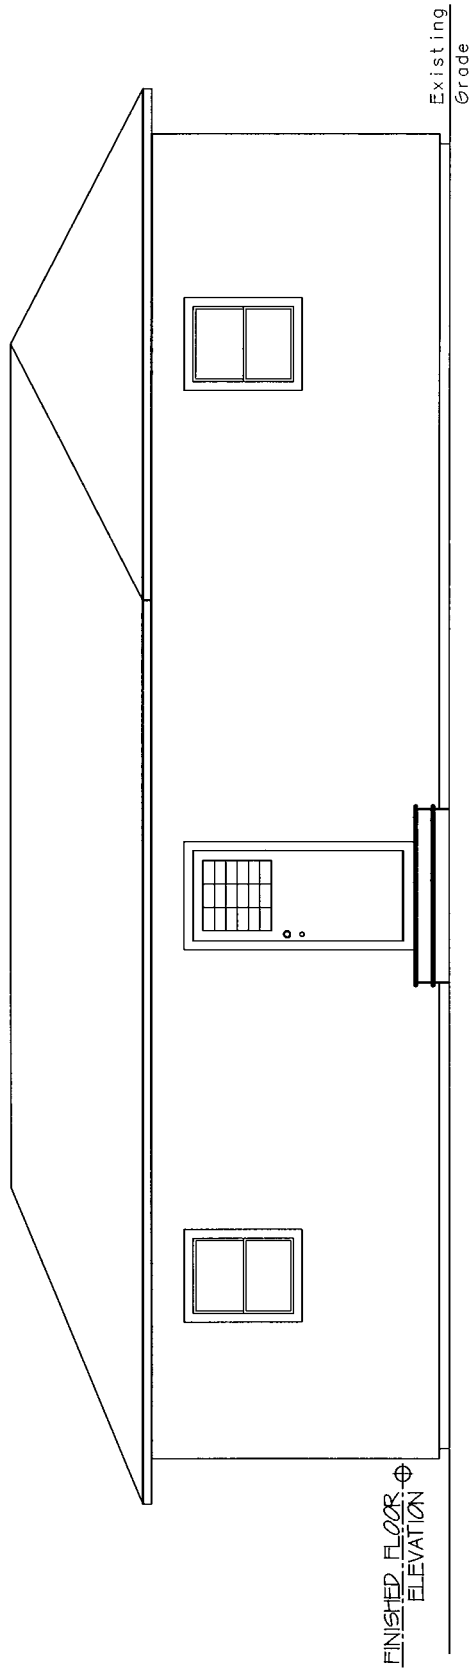

PROPOSED EAST ELEVATION

